


MATCH LINE STA. 10+50

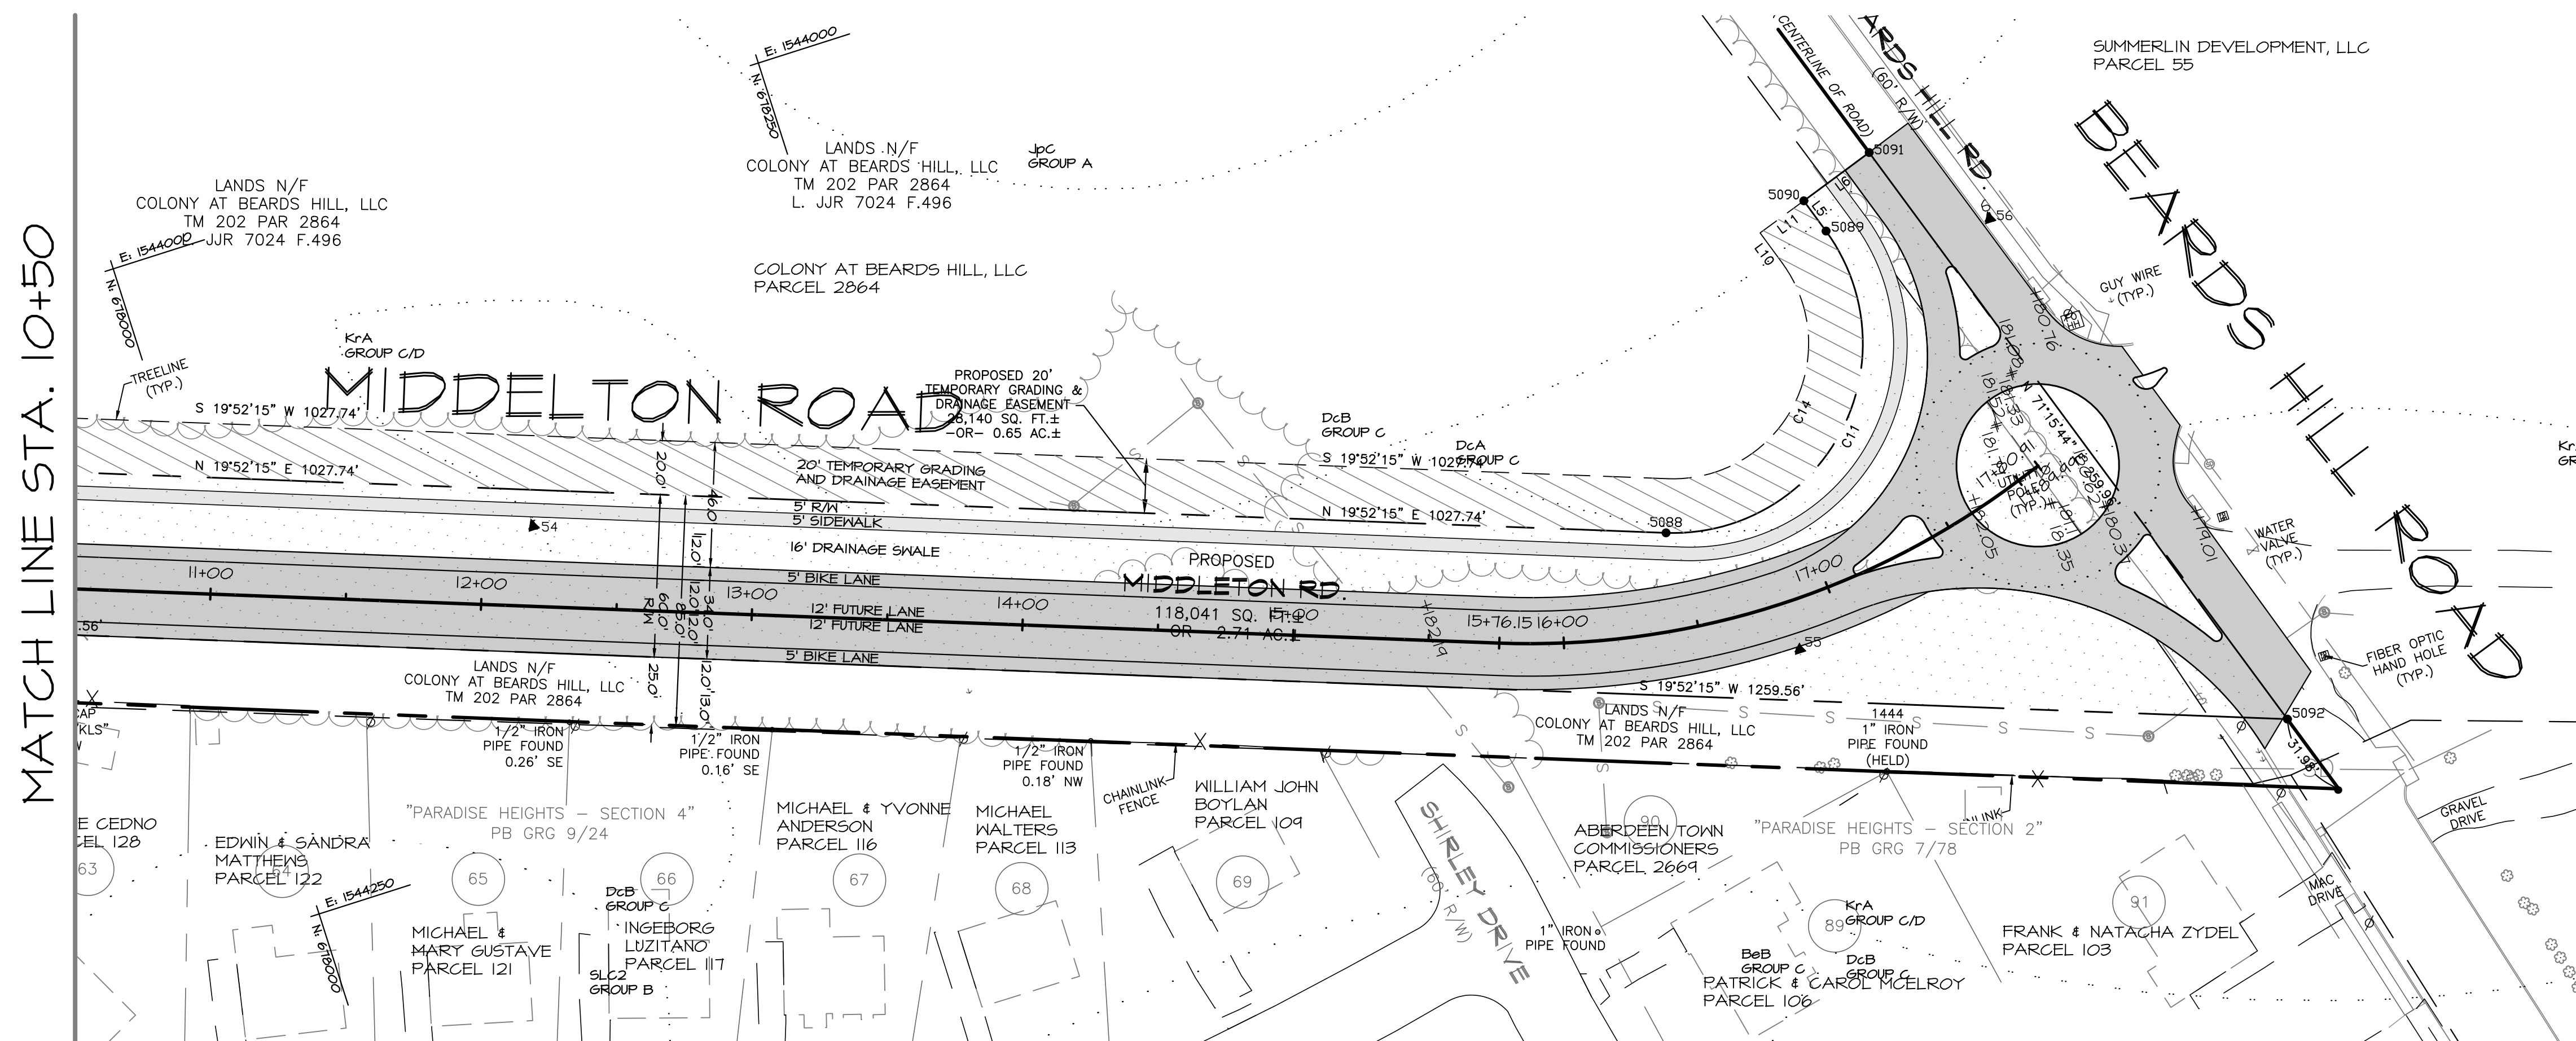

LEGEND

Diagram illustrating the proposed road layout and existing features:

- PARCEL BOUNDARY
- EXISTING 2' CONTOUR
- EXISTING 10' CONTOUR
- EXISTING BUILDINGS
- EXISTING PROPERTY LINES
- EXISTING ROAD LEFT
- EXISTING ROAD RIGHT
- EXISTING ROAD CENTER LINE
- EXISTING TREELINE
- EXISTING BUILDING
- PROPOSED ROAD

DATE	REVISION		BY
DRAWING COMPLETED			
TAX MAP PARCEL 202 2864 600		SHEET	J.O.
A.D.C. MAP NO. GRIDS		NO. 2	FILES
XX X-X X-X		OF 2	

[illegible]

SCALE

AS SHOWN

SCALE

AS SHOWN